


VAULT SERIAL NO.	DATE	MARK	NATURE	MADE	CHK'D	REV'D
XXXX			REVISIONS			

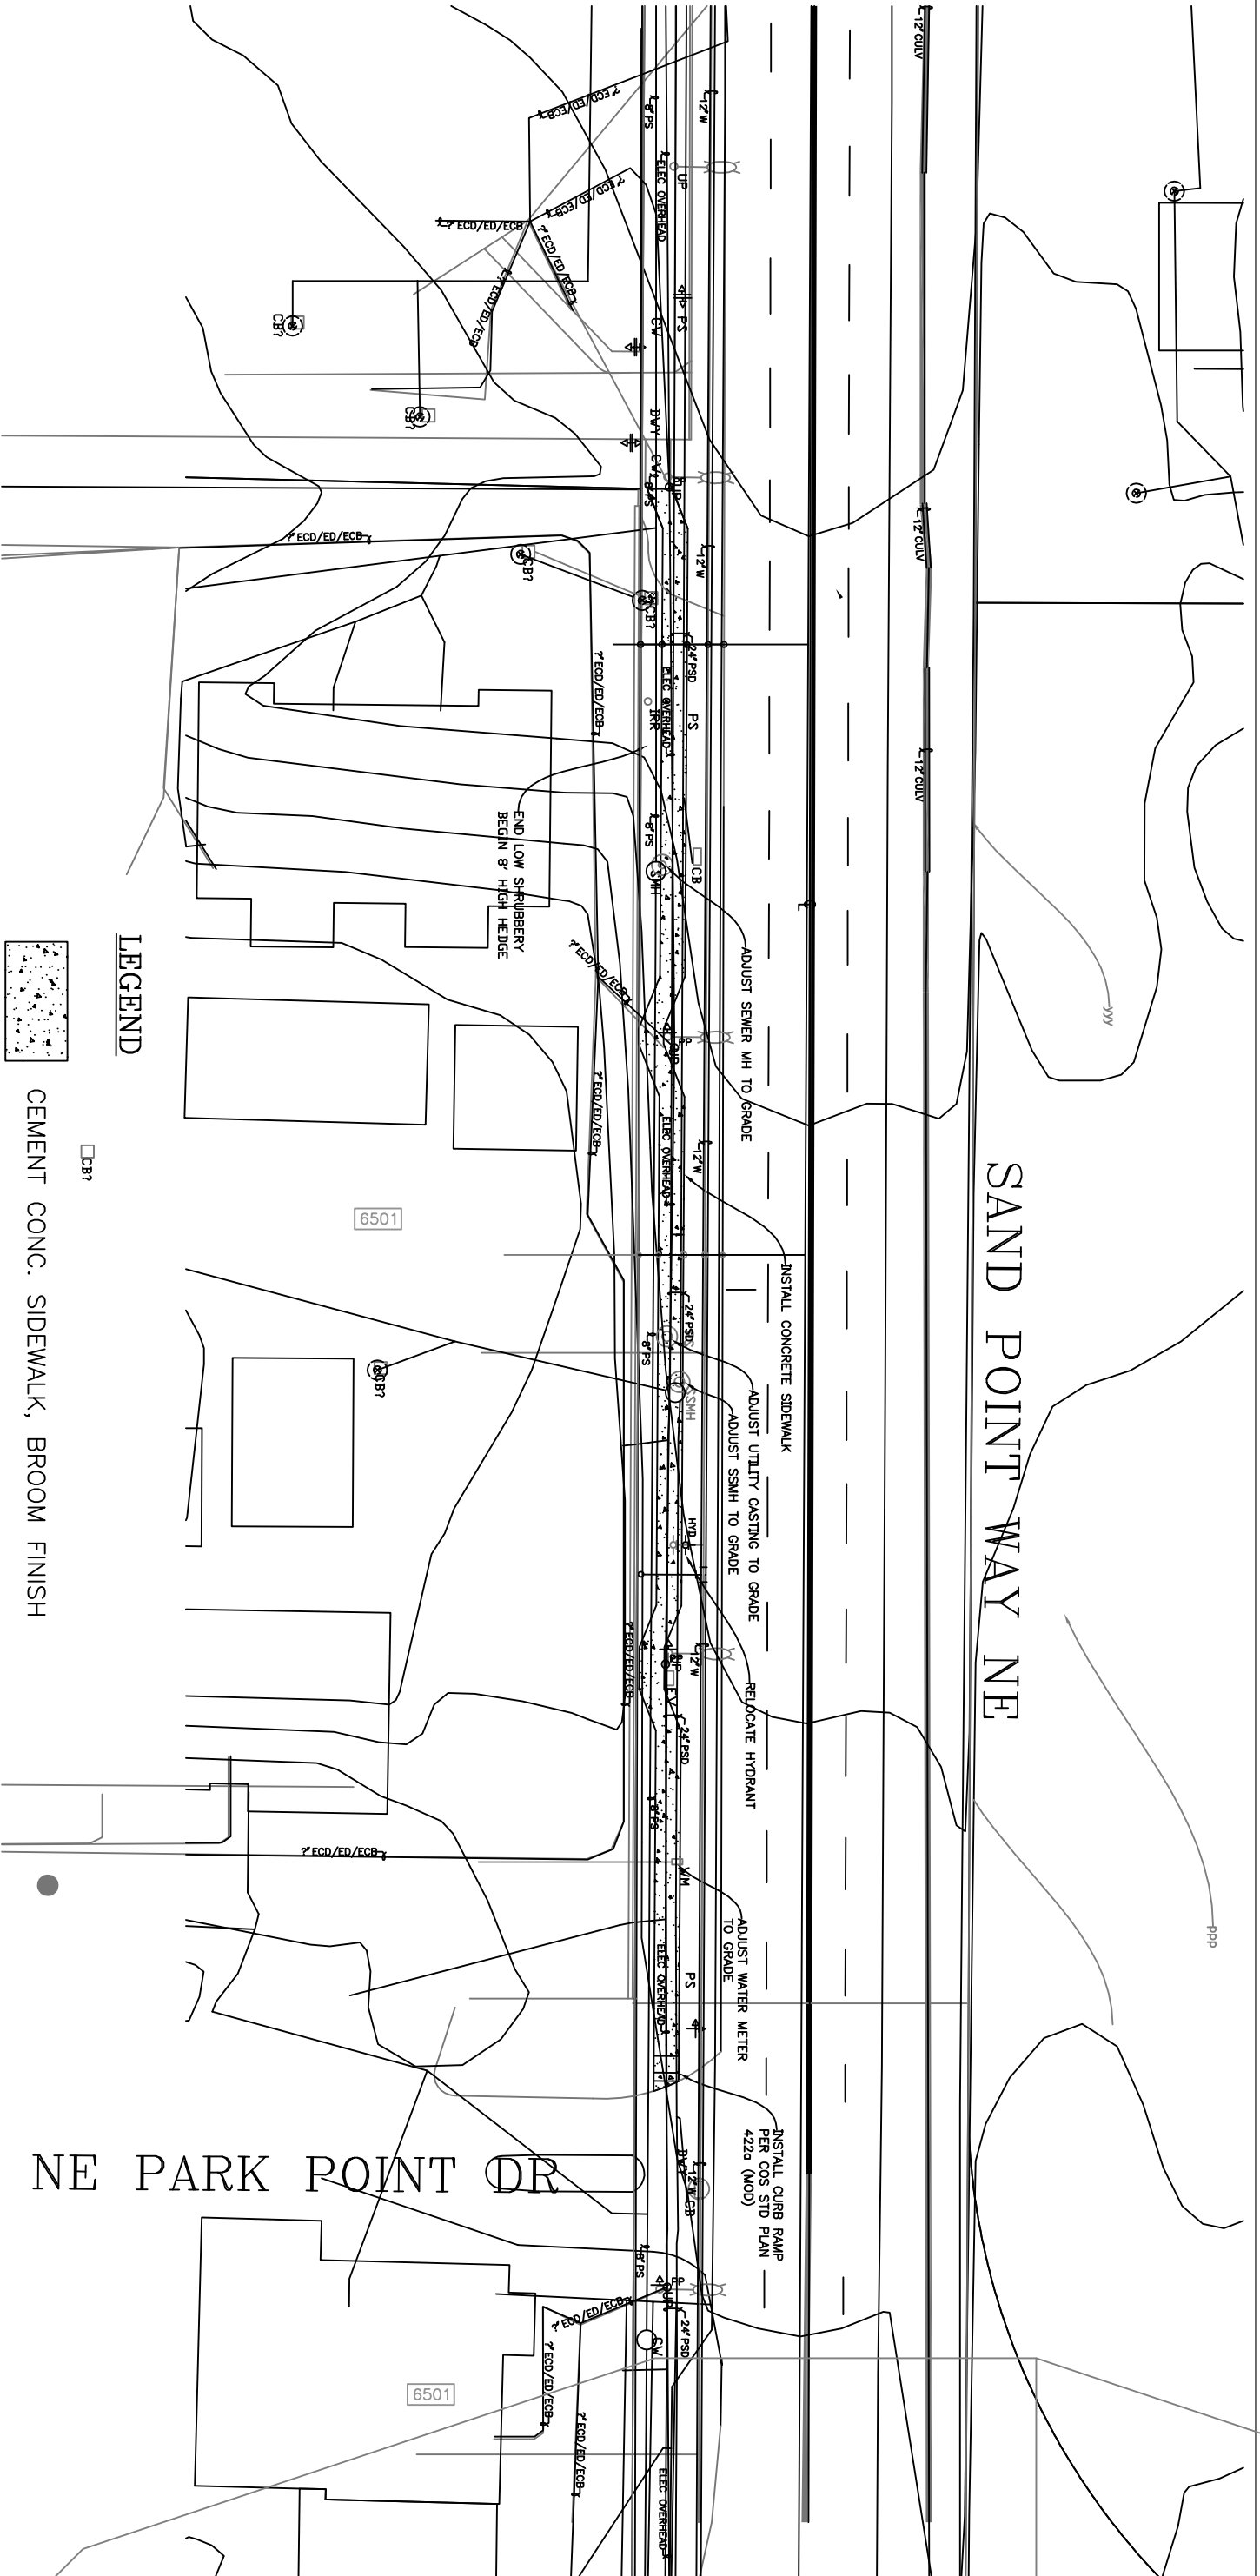


**LEGEND**

CEMENT CONC. SIDEWALK, BROOM FINISH

CB?

- NOTES:
- RIGHT OF WAY AND UTILITIES TAKEN FROM GIS AND FIELD MEASUREMENTS.
  - SEE W1#\_\_\_\_\_ FOR SIGNING & MARKING INSTRUCTIONS

PRELIMINARY

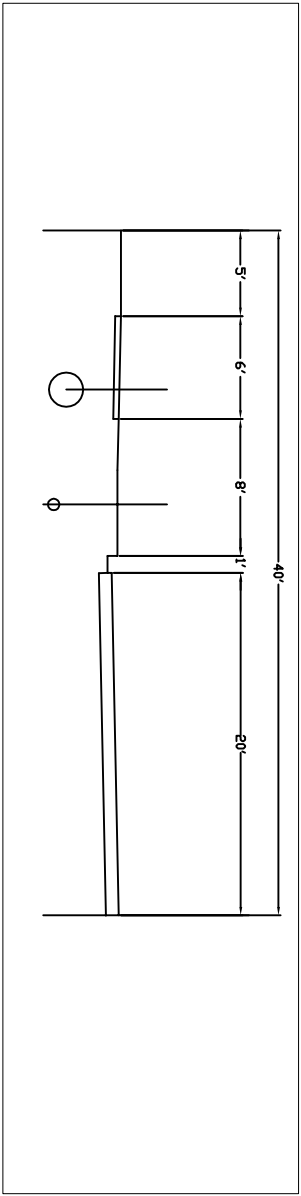

SIDEWALK PLAN 30%

APPROVED FOR ADVERTISING FRED PODESTA DEPARTMENT OF EXECUTIVE ADMINISTRATION SEATTLE, WASHINGTON 20		NAME OR INITIALS AND DATE DESIGNED CHECKED		INITIALS AND DATE REVIEWED: DES. CONST. SPOT PROJ. MGR.	
BY: DIRECTOR, CONTRACTING SERVICES		DRAWN CHECKED		REVISED AS BUILT RECEIVED	
ALL WORK DONE IN ACCORDANCE WITH THE CITY OF SEATTLE STANDARD PLANS AND SPECIFICATIONS AND OTHER DOCUMENTS CALLED FOR IN SECTION 0-20.3 OF THE PROJECT MANUAL.		FUND: ORDINANCE NO.		APPROVED INSPECTOR'S BOOK	
City of Seattle Public Utilities Chuck Clarke, Director		2010 SIDEWALK DEVELOPMENT PROGRAM SAND POINT WAY btwn NE 66TH & CHILDRENS		PC TS4669A R/W n/a CO TS4667A VAULT PLAN NO.	
		SHEET		OF 1	